


1 PUMP HOUSE POLE BARN FLOOR PLAN
3/8" = 1'-0"

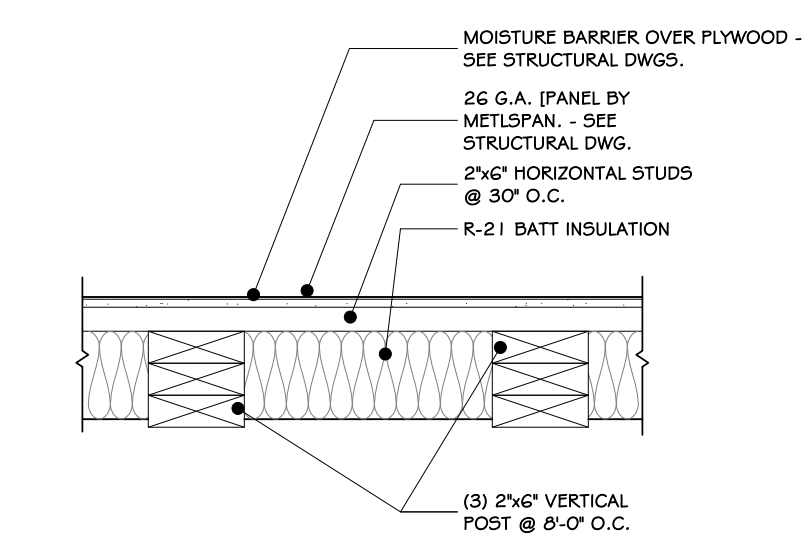

WALL TYPE 537

KEY NOTES

01 TYPE FORMED METAL STANDING BEAM ROOF
CEILING FINISH SCHEDULE (PUMP HOUSE - POLE BARN)
NOTE: ELECTRICAL DRAWINGS SHALL SUPERSEDE THIS SCHEDULE AND INFORMATION FOUND ON LIGHTING ON THIS SHEET

MARK	NAME	SYMBOL	COLOR # MATERIAL SPECS	SPECS.	MANUF.	NOTES	AREA
C-3	METAL LINER PANEL		SEE SPECS.	PAINTED		SEE SPECS	439 SF

LIGHTING SCHEDULE (PUMP HOUSE)

SYMBOL	LABEL	QUANTITY	DESCRIPTION	MANUF.	MOUNTING HEIGHT AND DATA W/IN CEILING
	4	4	4' WIDE SLOT LIGHT LED LINEAR (CUL. RECESSED)	SEE ELEC. DWGS.	

REVISIONS:

NUM.	DATE	DESCRIPTION

100% PLANNING BOARD SUBMISSION

PROJECT

KEY PLAN


ADG ARCHITECTS
25 WALKKILL AVE • MONTGOMERY • NY 12549
O. 845.294.2724 | F. 888.305.6442
WWW.ADGARCHITECT.COM
CONTACT@ADGARCHITECT.COM
ARCHITECTURE • PLANNING • INTERIORS

Project: NEELYTOWN BUSINESS PARK
MONTGOMERY, ORANGE COUNTY, NEW YORK


Drawing: PUMP HOUSE POLE BARN PLANS

Project: 24121	Date: 12/03/25
Drawn: IDEA	Scale: AS NOTED
Drawing Number:	


A-201

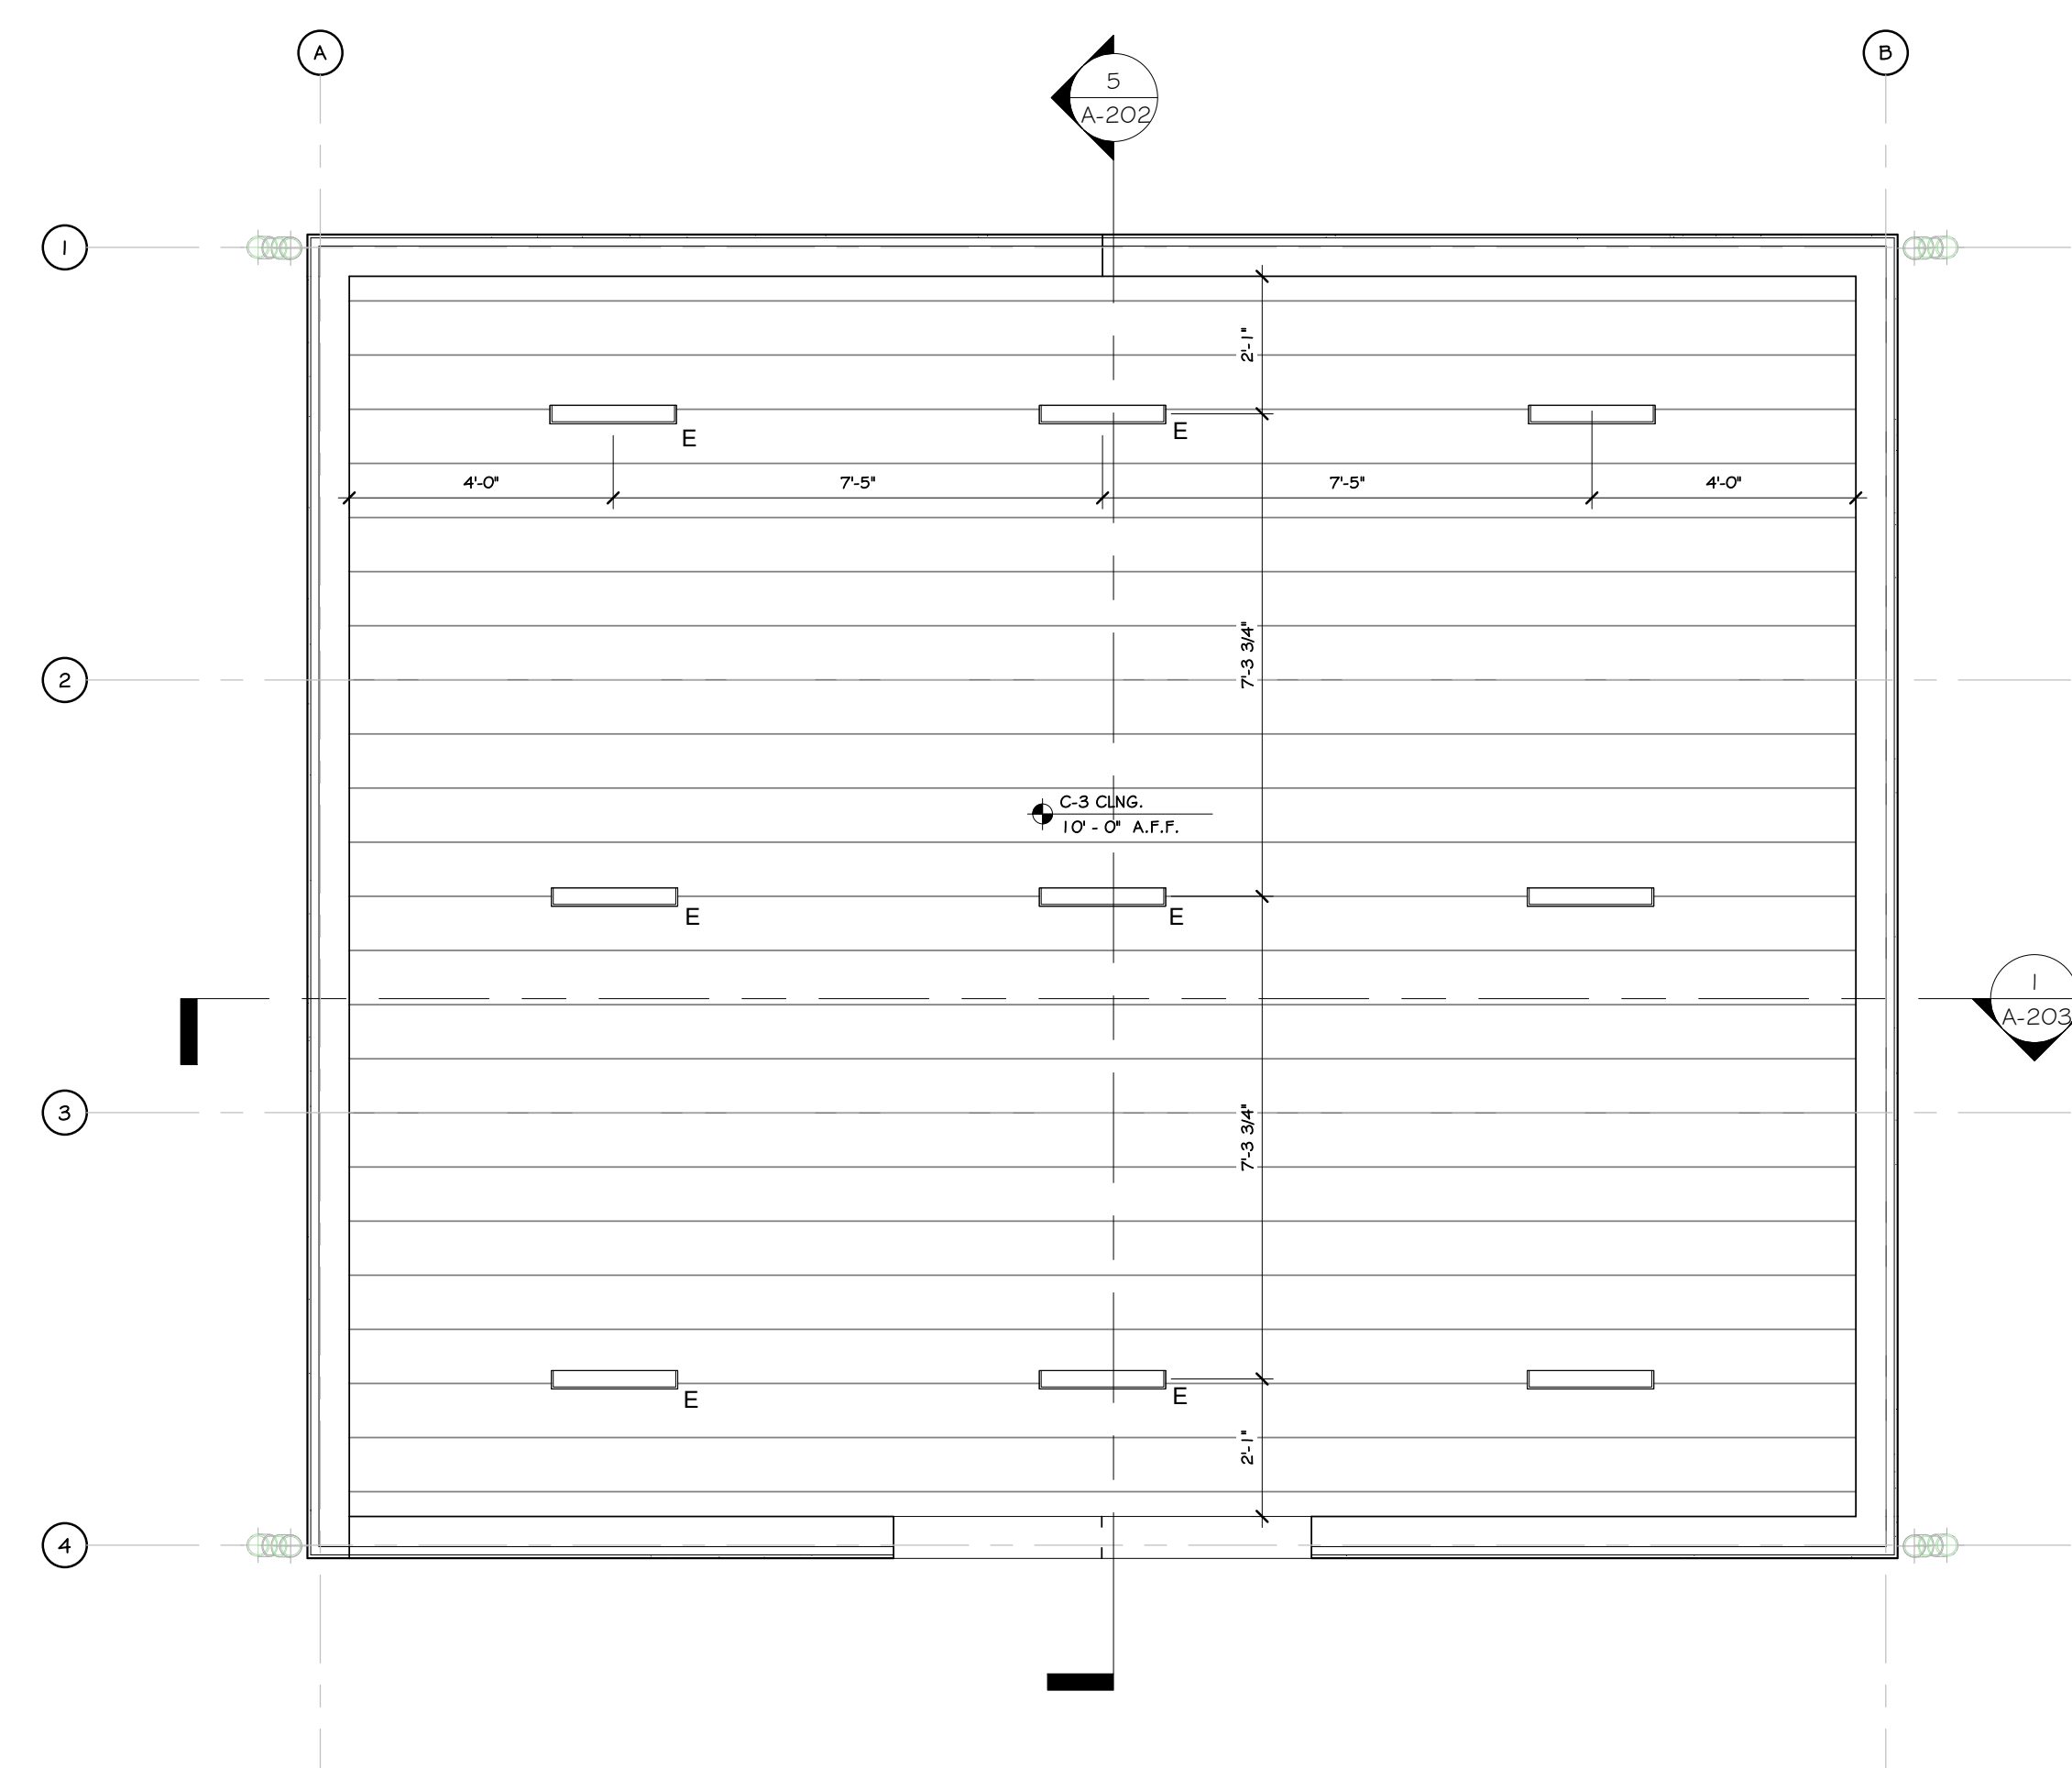


2 PUMP HOUSE POLE BARN REFLECTED CEILING PLAN
3/8" = 1'-0"

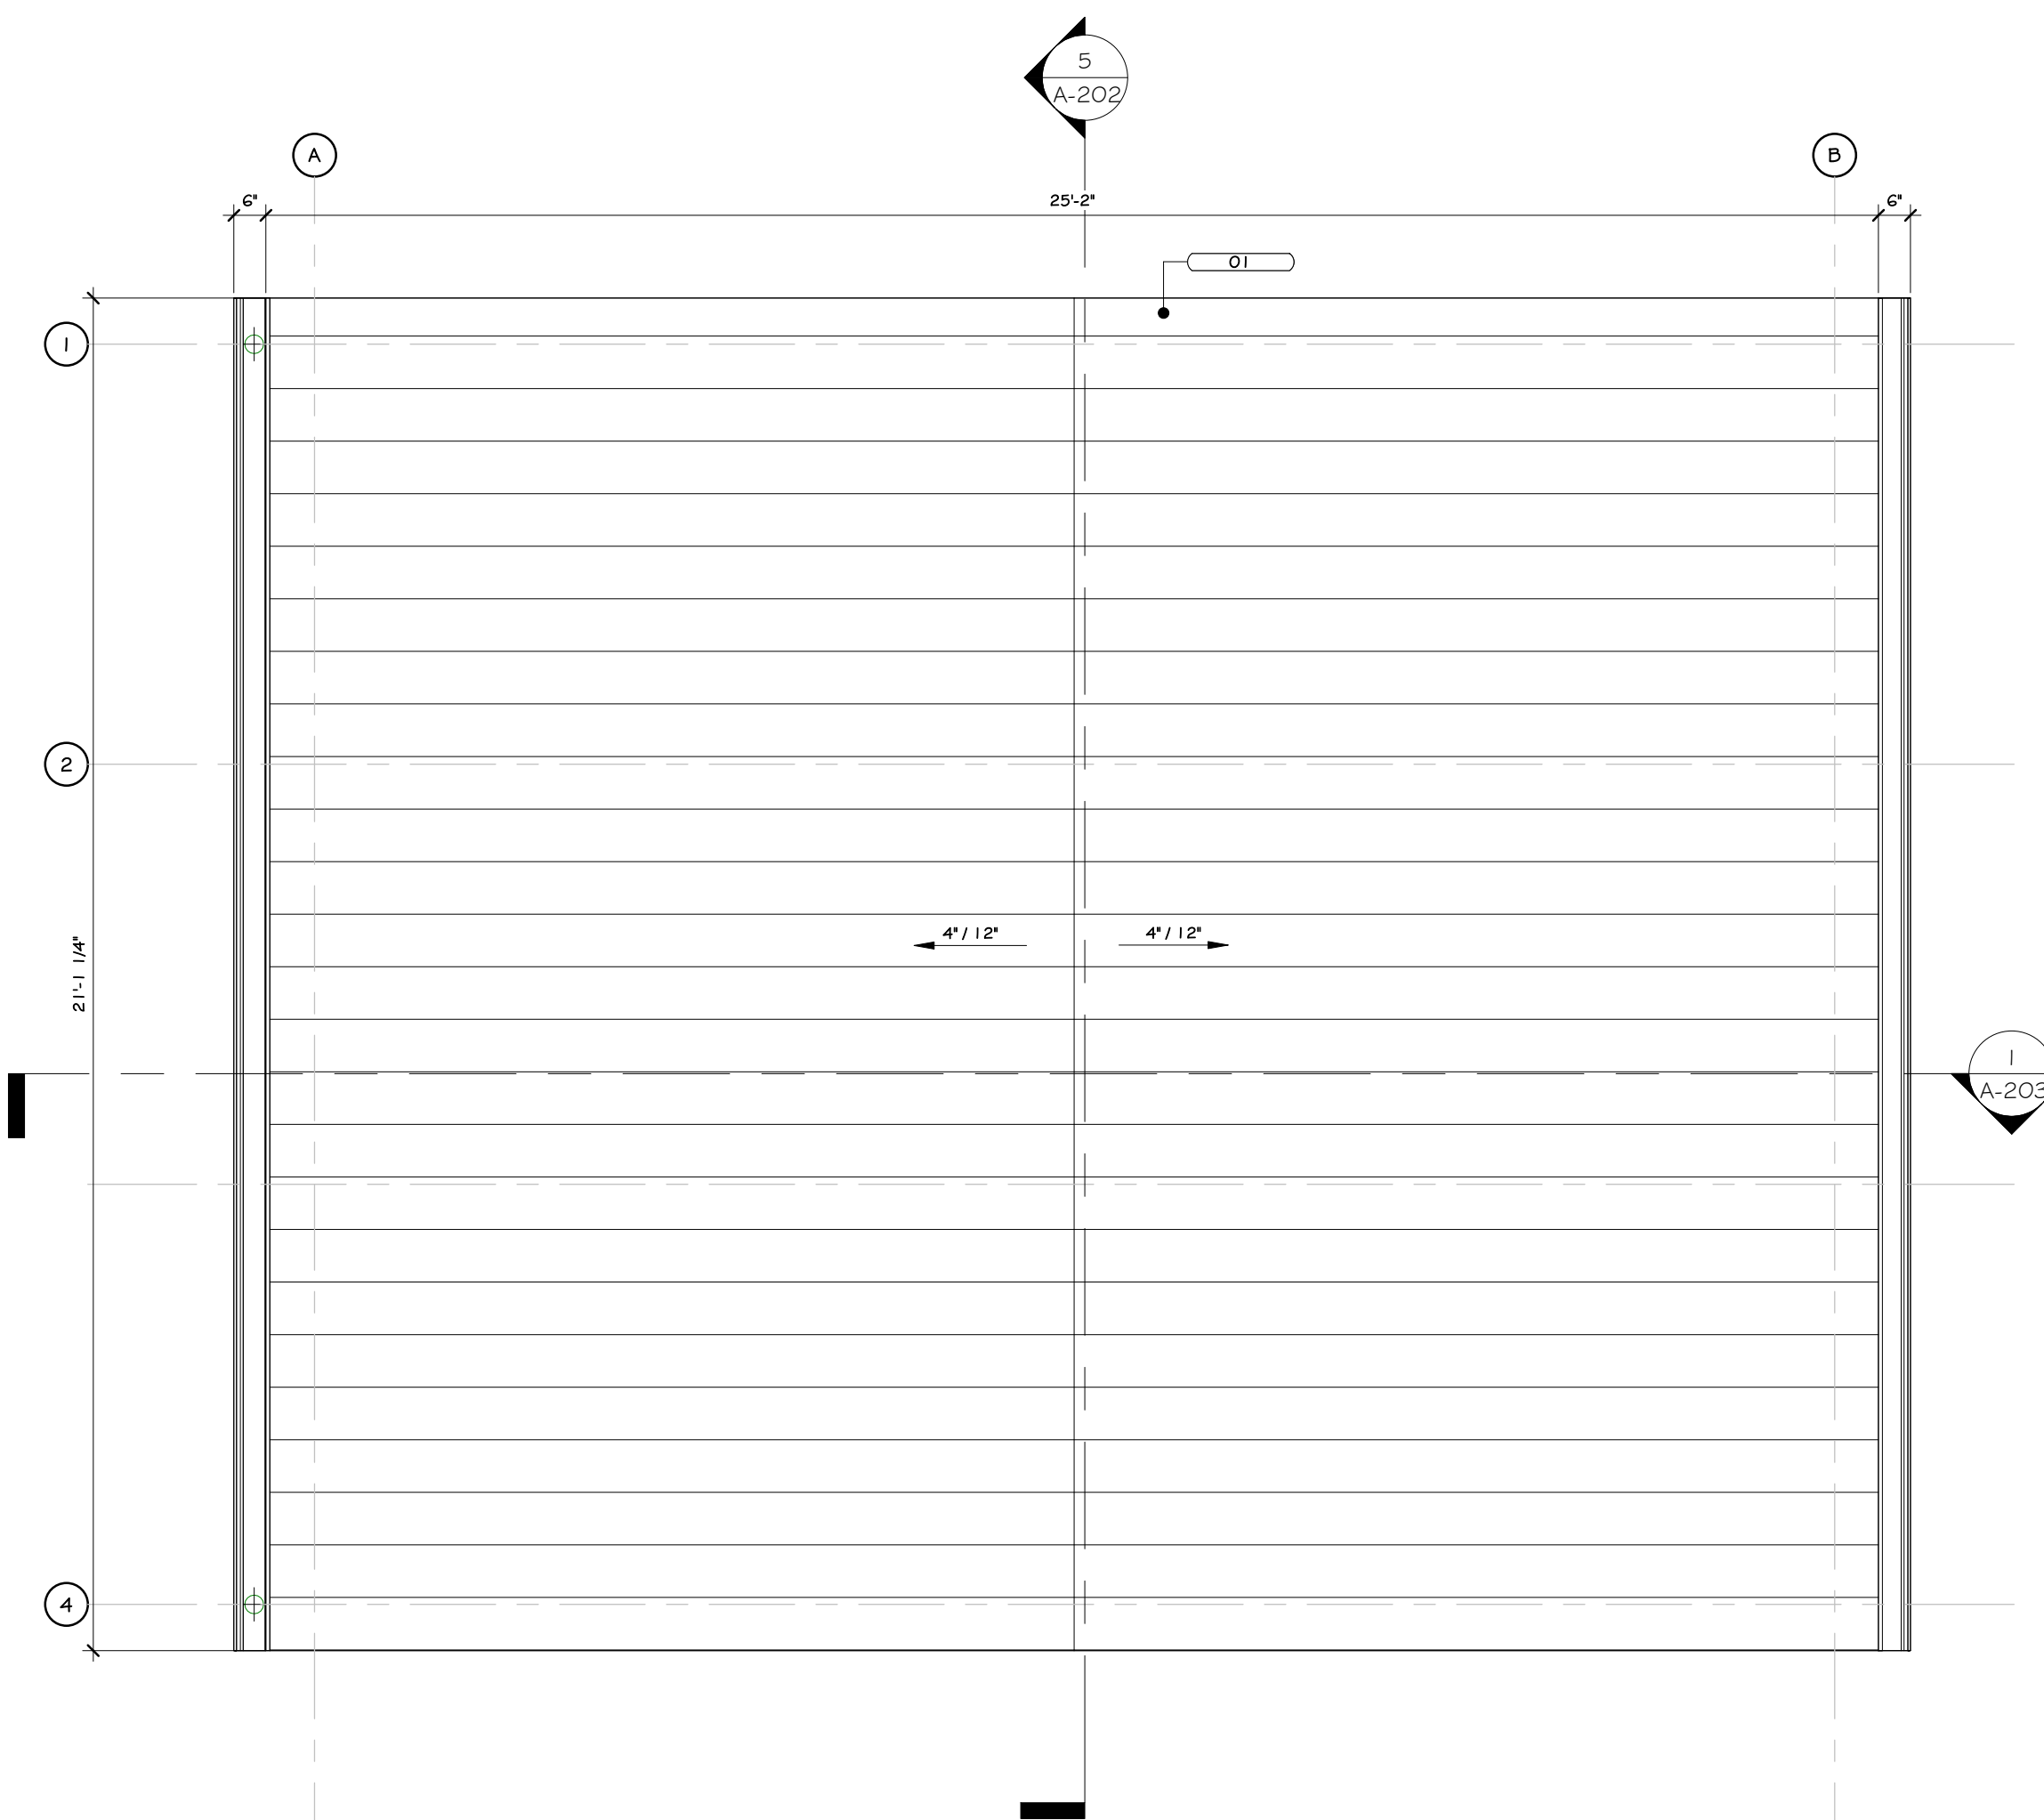


3 PUMP HOUSE POLE BARN ROOF PLAN
3/8" = 1'-0"

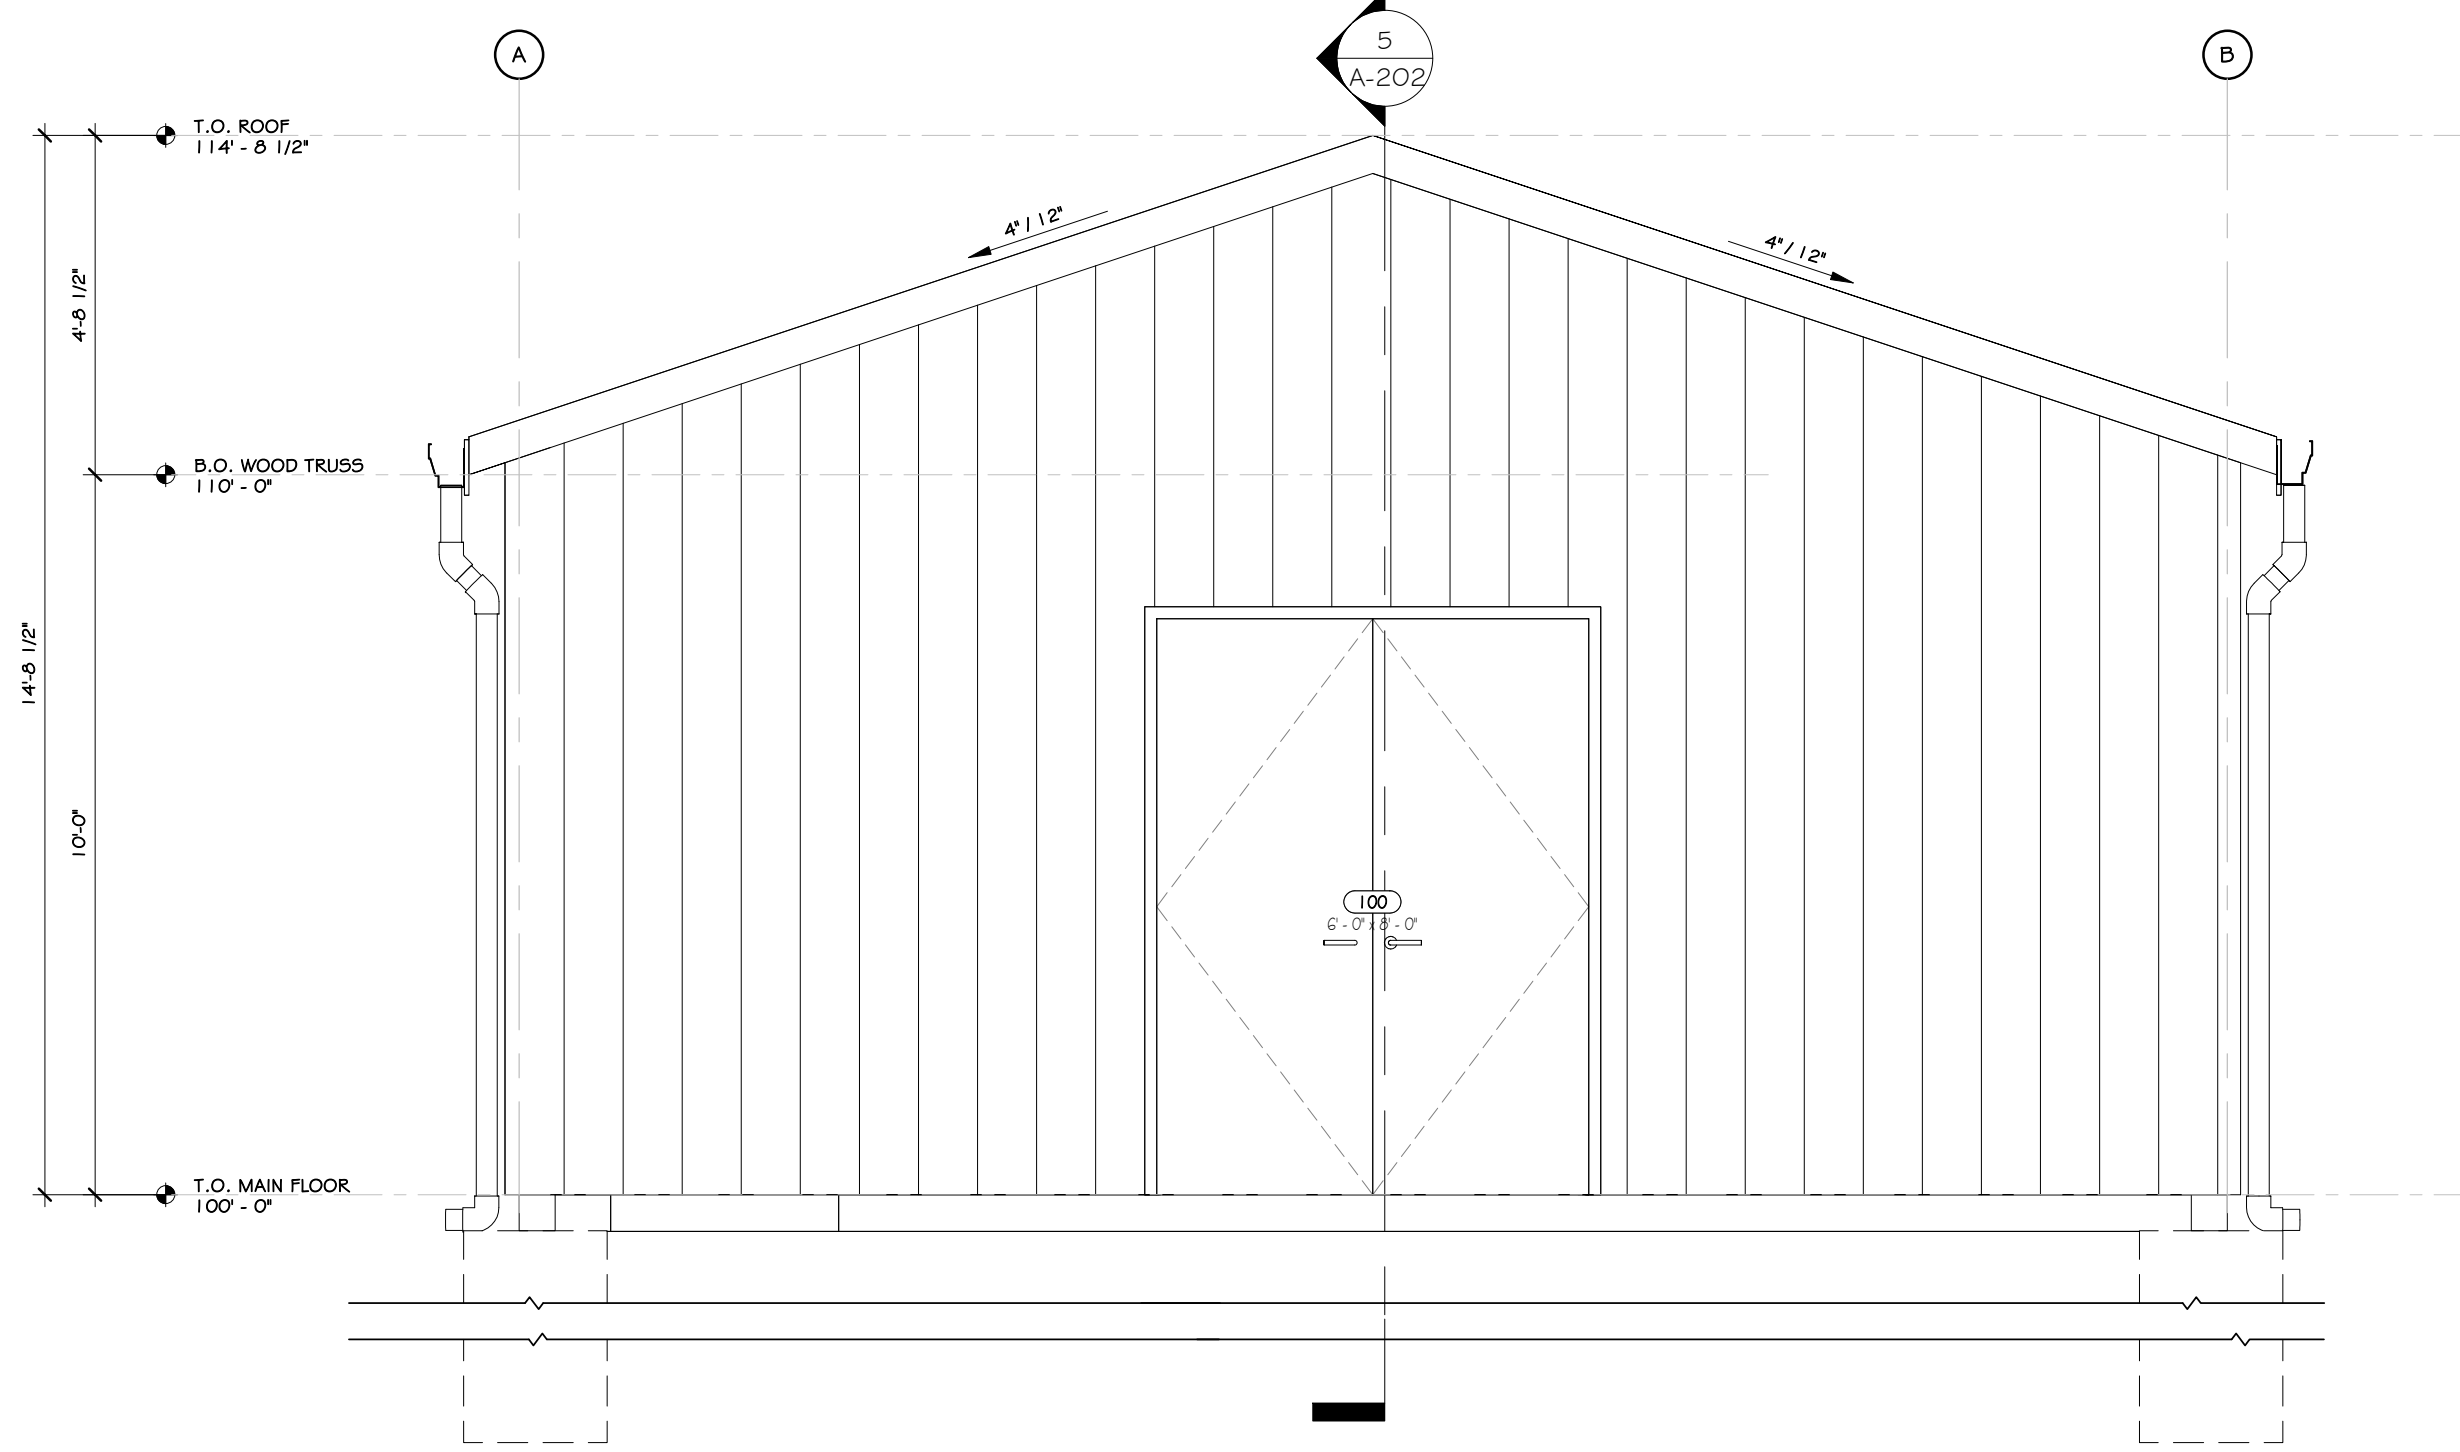


1 FRONT ELEVATION (PUMP HOUSE POLE BARN)
3/8" = 1'-0"

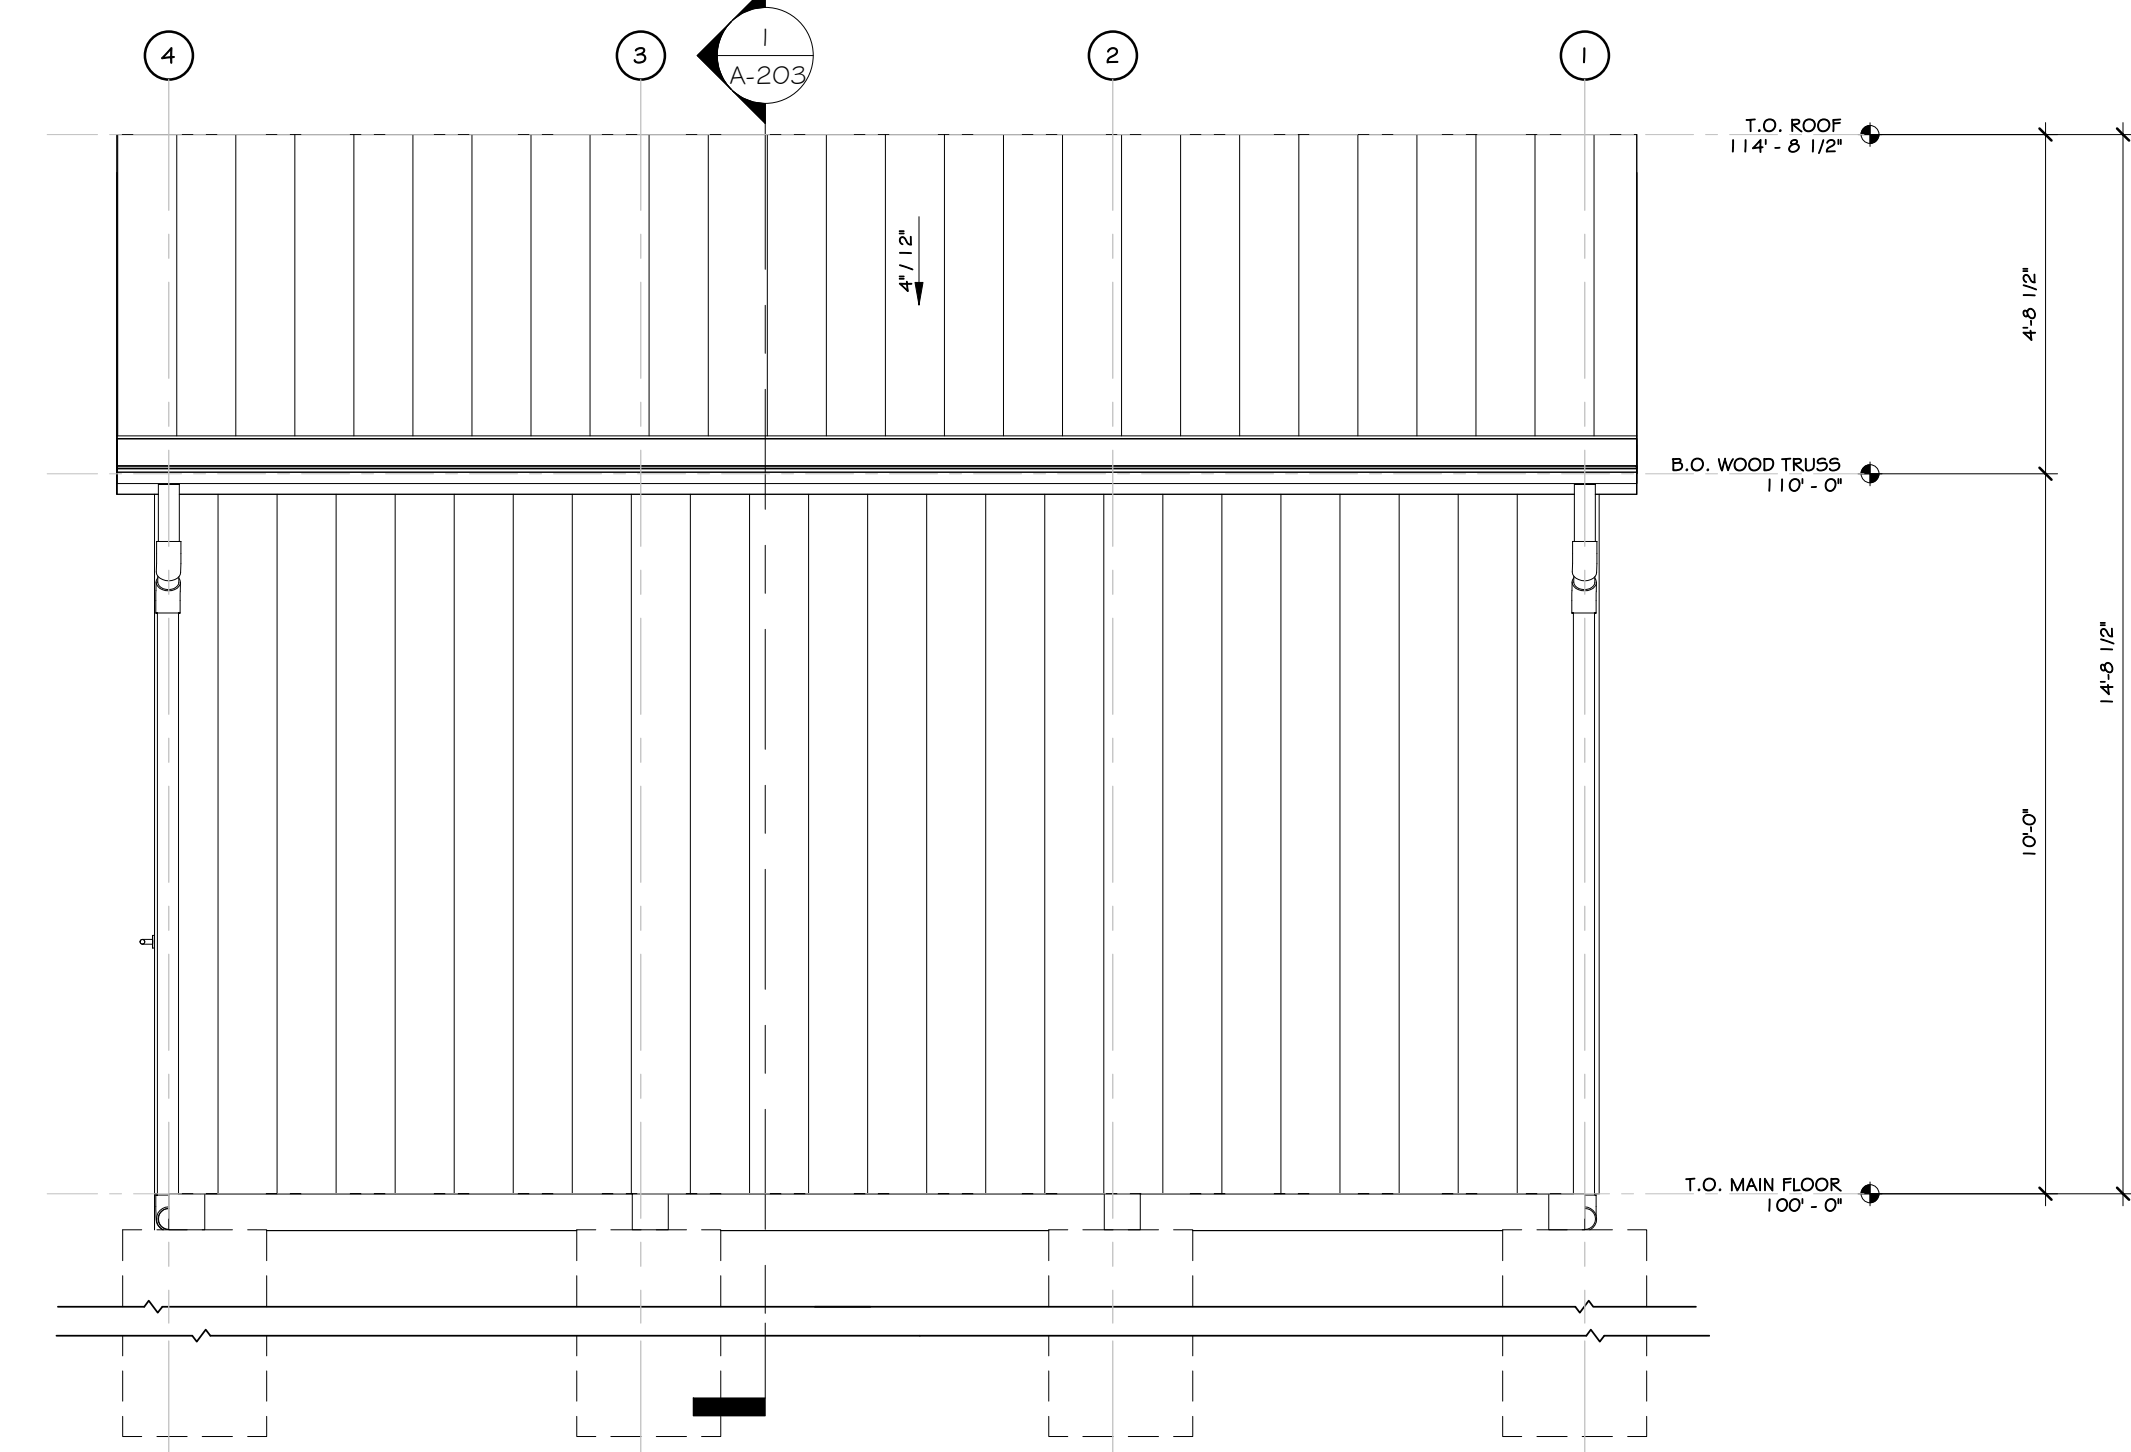


2 RIGHT ELEVATION (PUMP HOUSE POLE BARN)
3/8" = 1'-0"

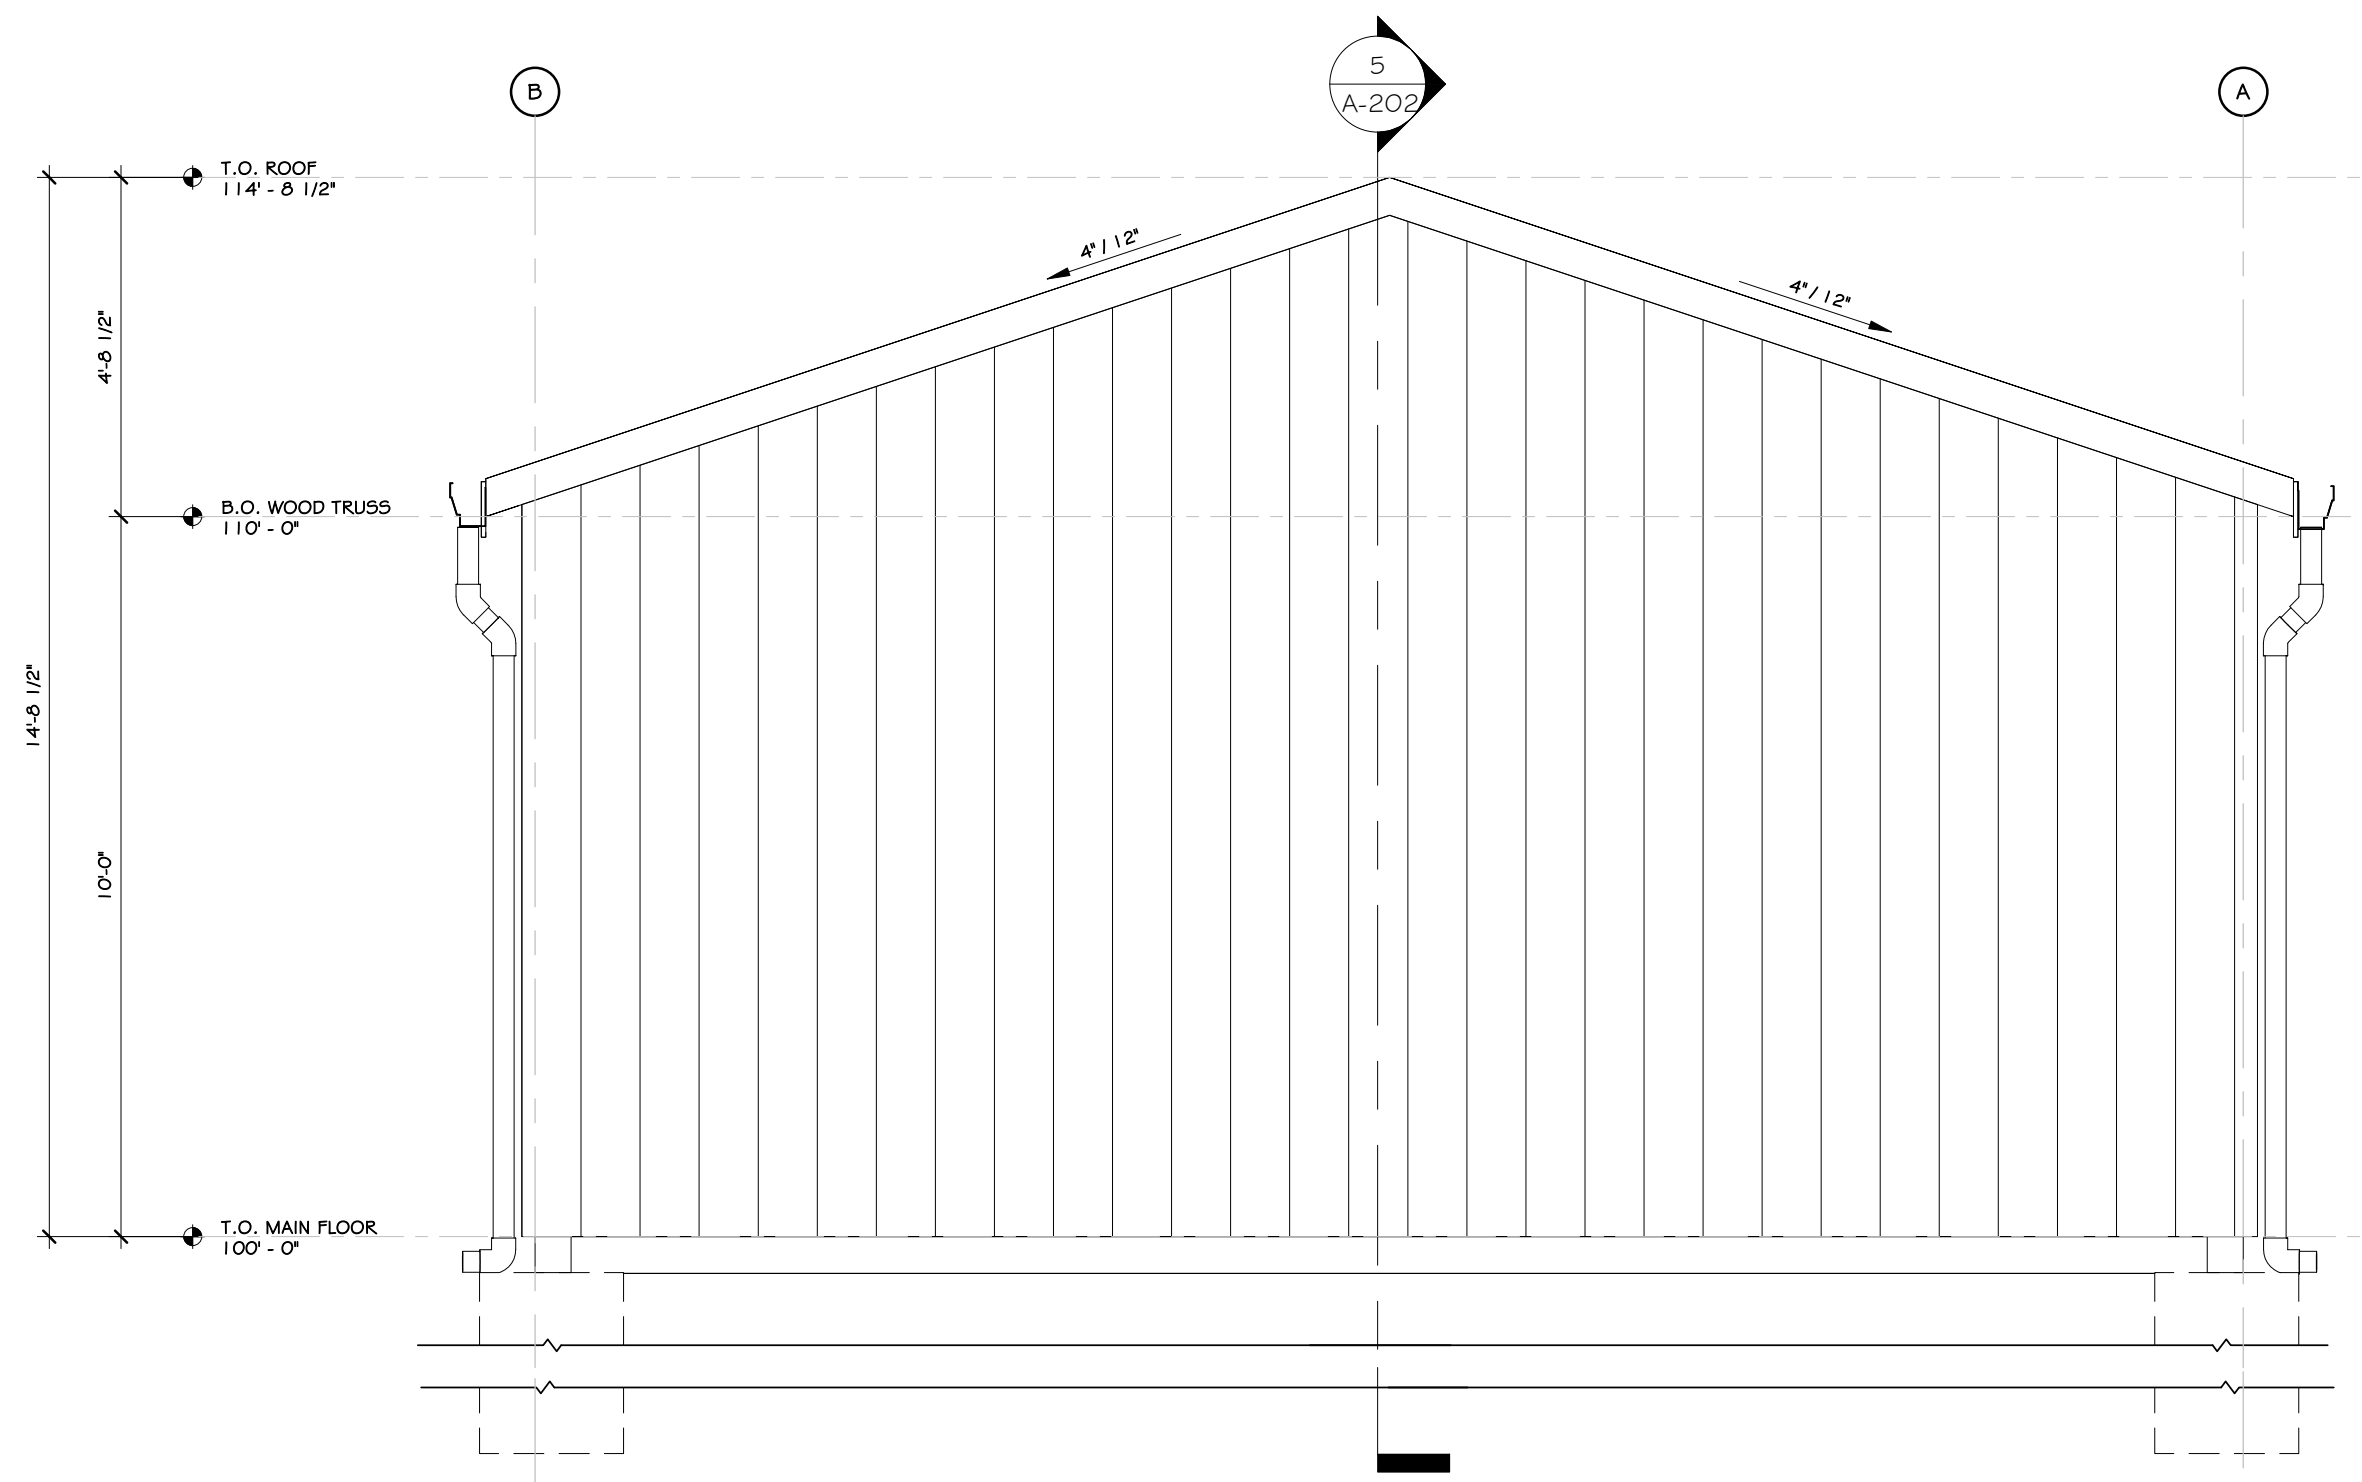

3 REAR ELEVATION (PUMP HOUSE POLE BARN)
3/8" = 1'-0"

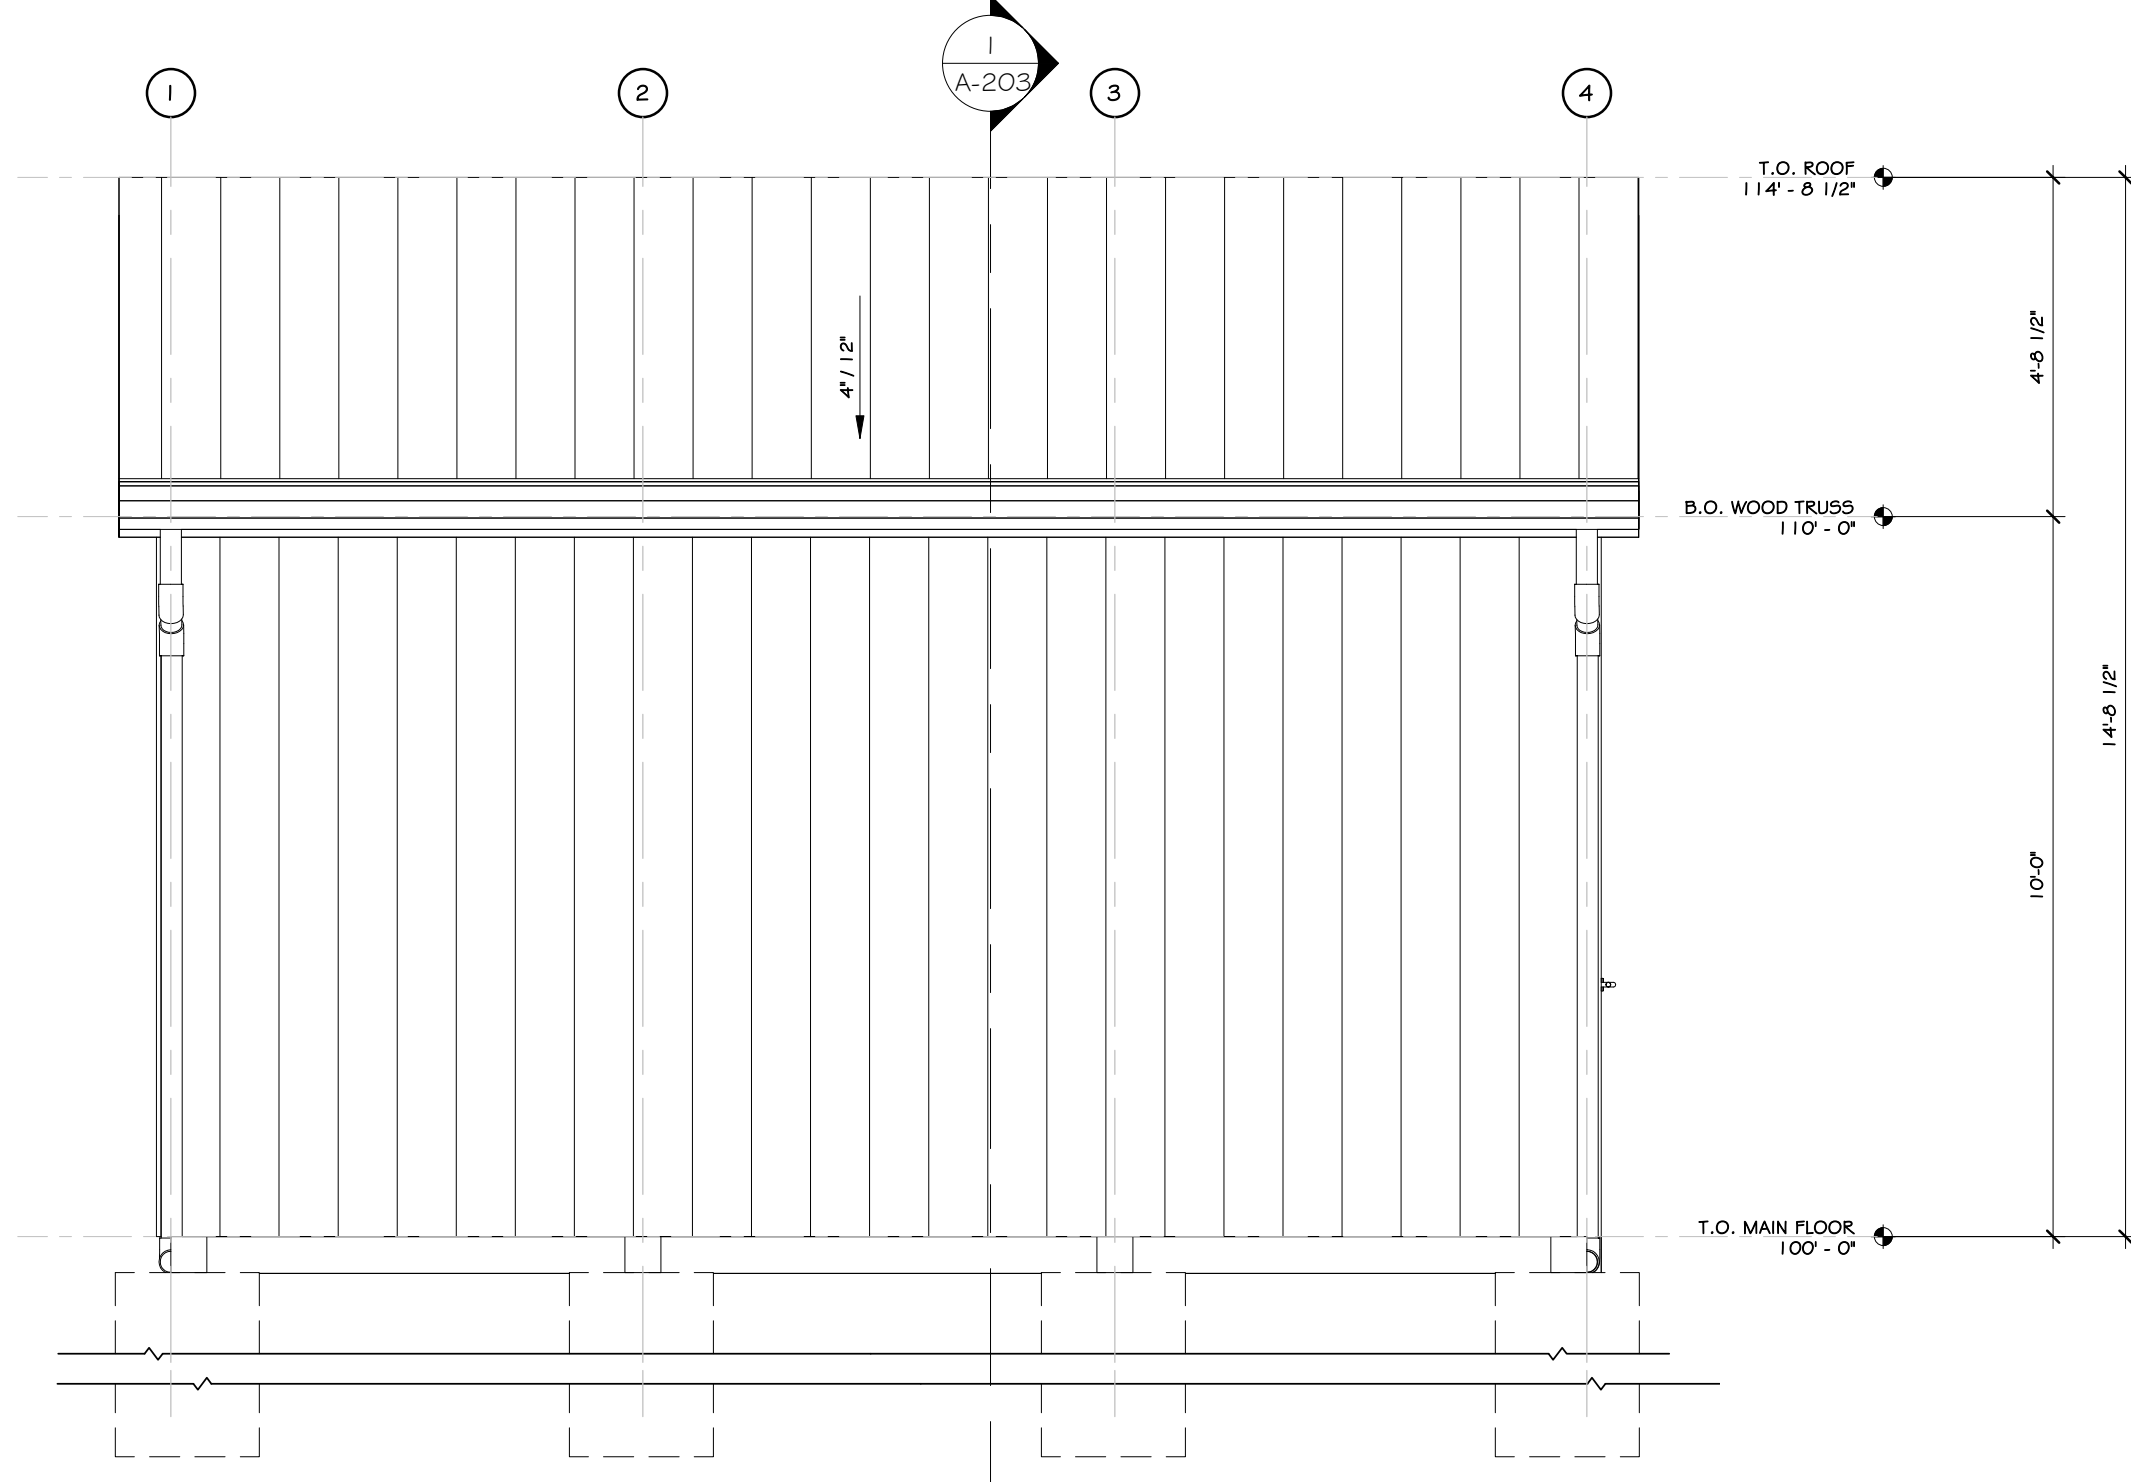


4 LEFT ELEVATION (PUMP HOUSE POLE BARN)
3/8" = 1'-0"

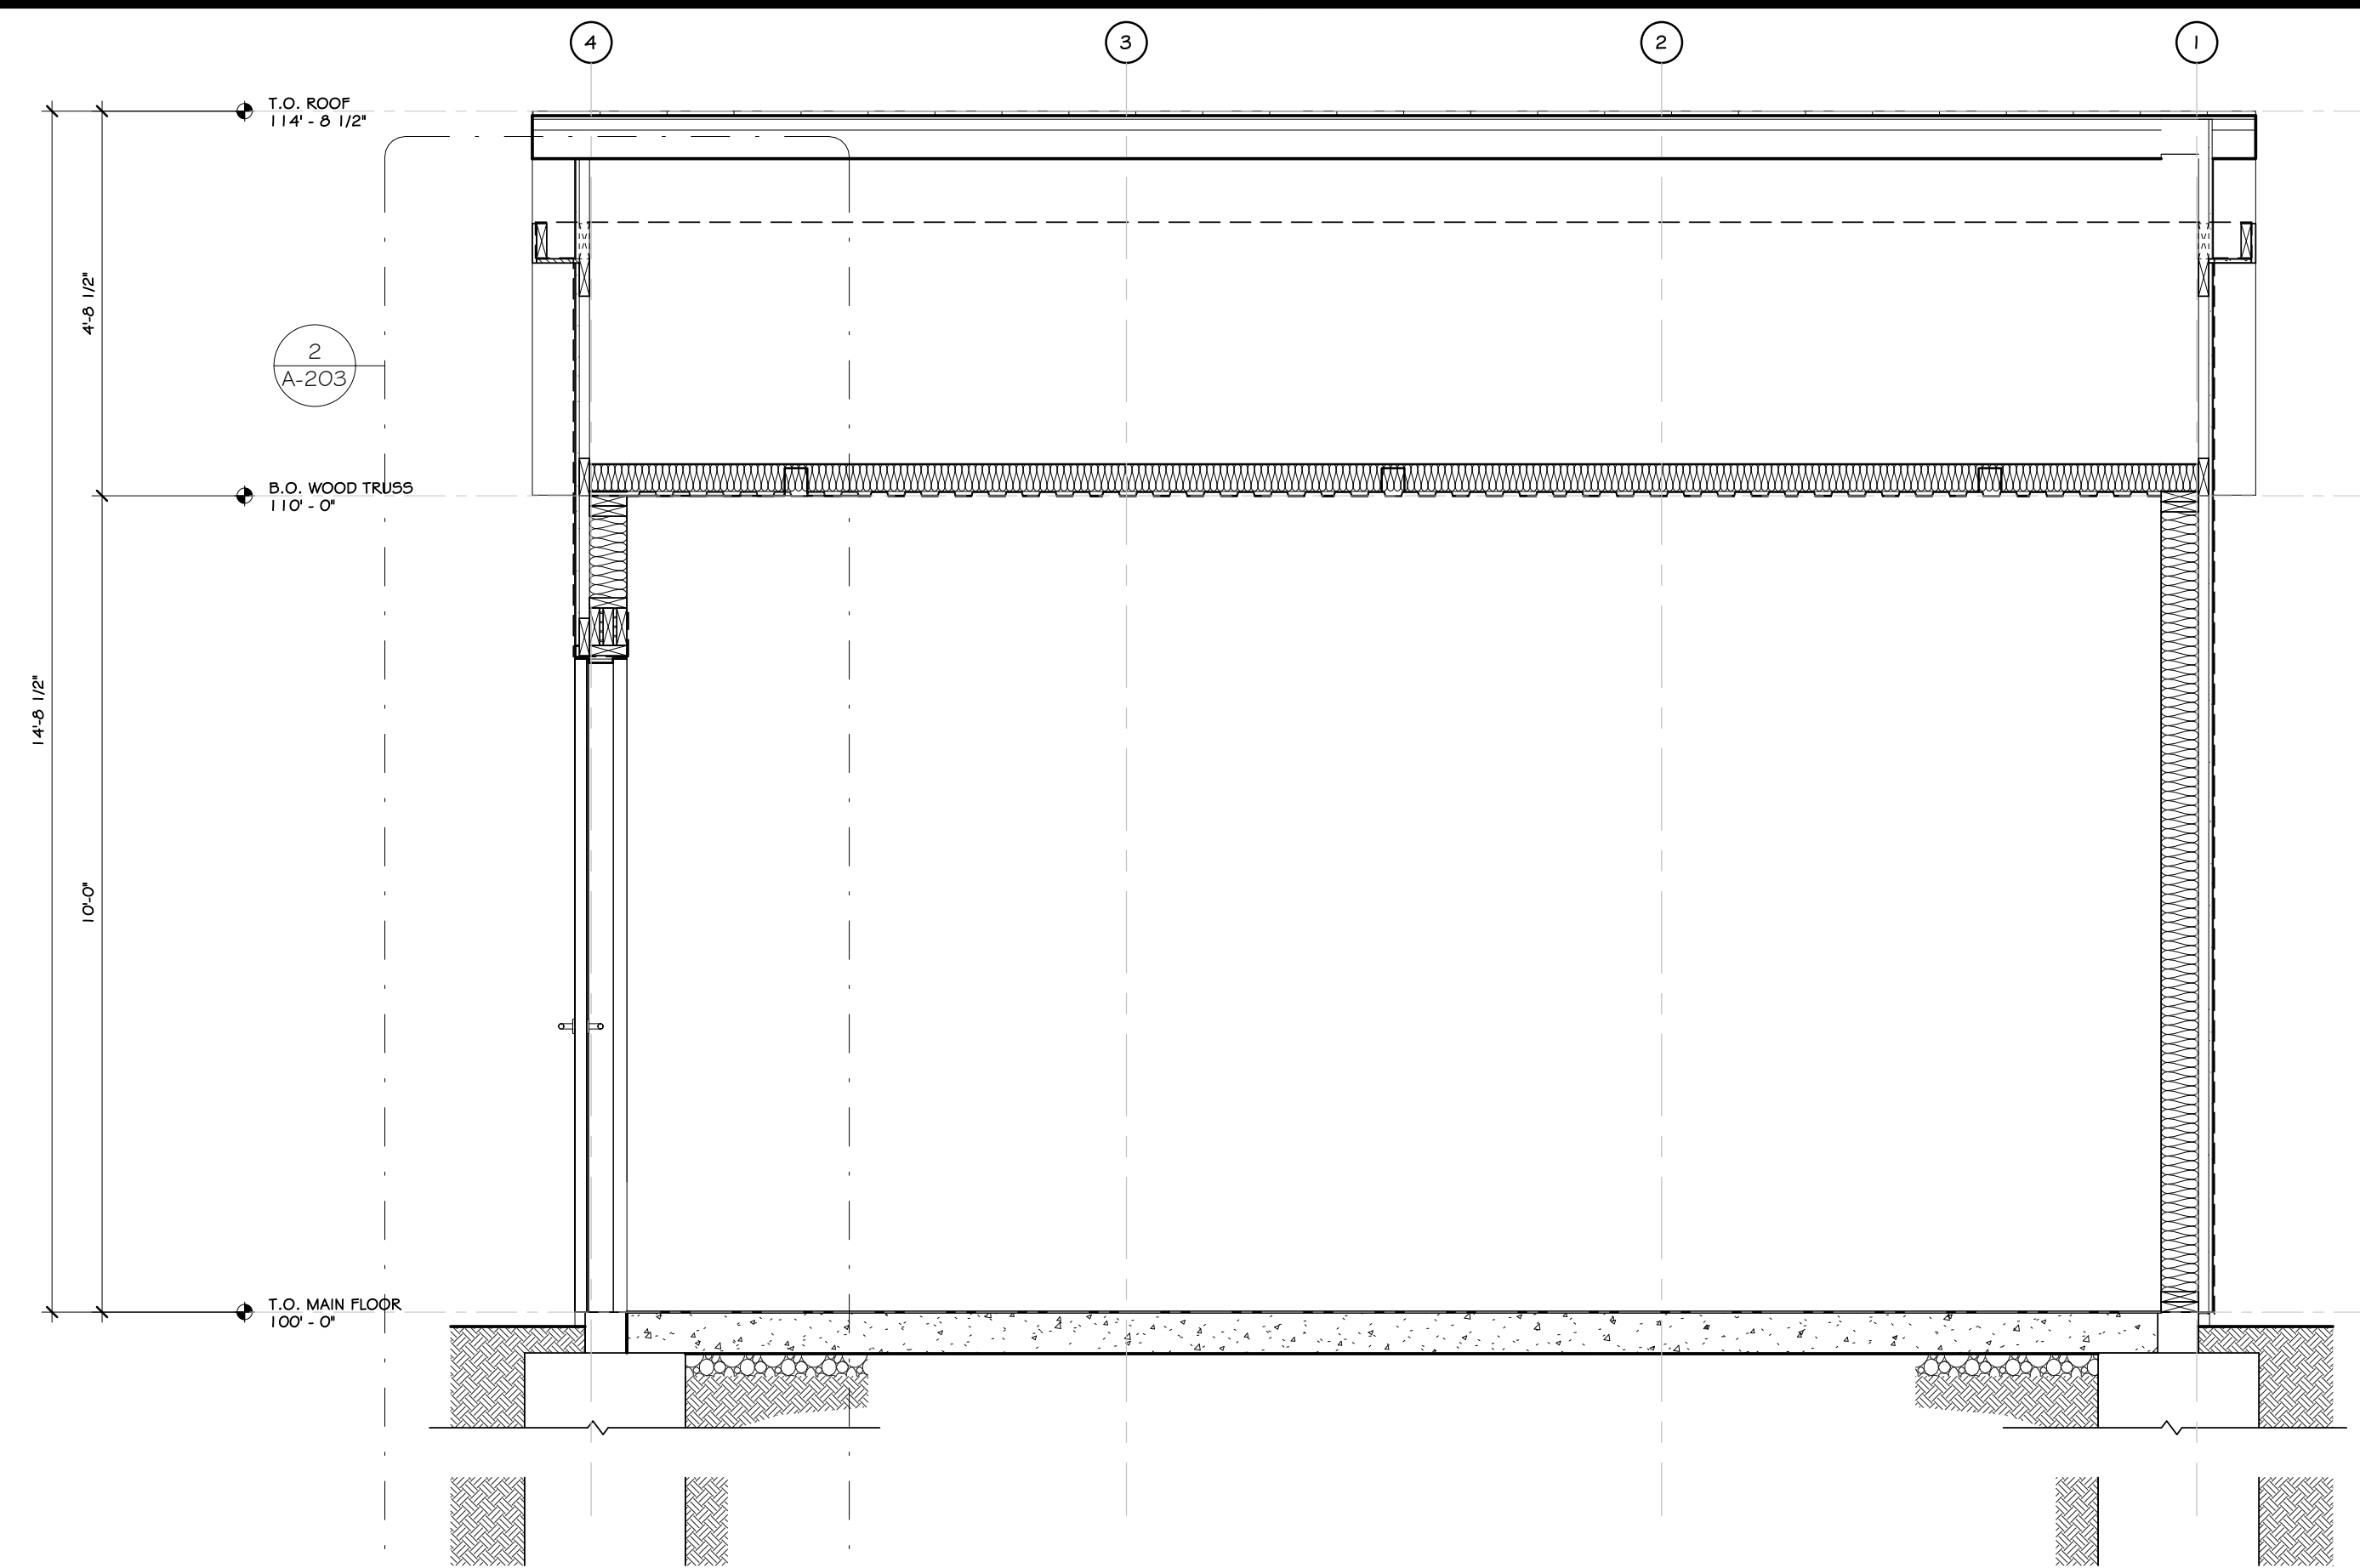

5 LONGITUDINAL SECTION (PUMP HOUSE POLE BARN)
1/2" = 1'-0"

REVISIONS:		
NUM.	DATE	DESCRIPTION

100% **PLANNING BOARD SUBMISSION**

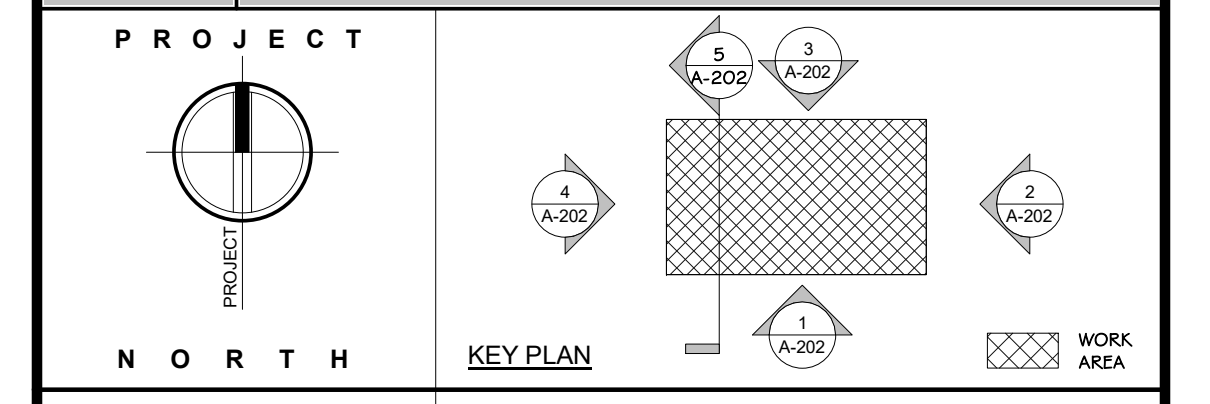

ADG ARCHITECTS
ARCHITECTURE • PLANNING • INTERIORS

25 WALKILL AVE • MONTGOMERY • NY 12549
O. 845.294.2724 | F. 888.305.6442
WWW.ADGARCHITECT.COM
CONTACT@ADGARCHITECT.COM

Project: NEELYTOWN BUSINESS PARK
MONTGOMERY, ORANGE COUNTY, NEW YORK

Drawing: PUMP HOUSE POLE BARN ELEVATIONS & SECTION

Project: 24121	Date: 12/03/25
Drawn: IDEA	Scale: AS NOTED
Drawing Number:	

A-202