


- BORING B-1
- BORING B-3
- BORING B-4
- BORING B-6
- BORING B-10
- BORING B-16
- BORING B-14
- BORING B-13

PROPOSED WAREHOUSE 1
 850,000 S.F.
 134 LOADING SPACES
 246 TRAILER SPACES (43 BANKED)
 300 PARKING SPACES
 FFE = 424.5

PROPOSED WAREHOUSE 2
 278,270 S.F.
 50 LOADING SPACES
 56 TRAILER SPACES
 156 PARKING SPACES
 FFE = 444.5

BEDROCK IDENTIFICATION BORING LOG

BORING NO.	LOG DESCRIPTION	EXISTING GRADE	PROPOSED GRADE
B1	BEDROCK DEPTH OF 8 FT.	APPROX. 406	NO CHANGE
B3	BEDROCK DEPTH OF 9 FT.	APPROX. 406	NO CHANGE
B4	BEDROCK DEPTH OF 10 FT.	APPROX. 406	NO CHANGE
B6	REFUSAL DEPTH OF 18 FT.	APPROX. 405	NO CHANGE
B10	BEDROCK DEPTH OF 9.5 FT.	APPROX. 410	NO CHANGE
B13	BEDROCK DEPTH OF 15 FT.	APPROX. 402	±424
B14	BEDROCK DEPTH OF 5 FT.	APPROX. 402	±424
B16	BEDROCK DEPTH OF 8 FT.	APPROX. 406	424.5

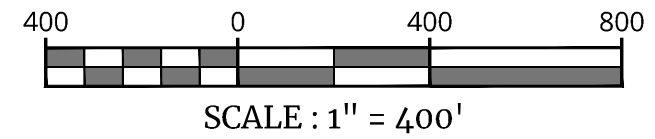

202121000327A\Engineering\Exhibits\C-EXBT-GEOTECH.dwg\C-01-EXHIBIT By: JWAGNER

UNAUTHORIZED ALTERATION OR ADDITION TO A SURVEY OR ENGINEERING MAP BEARING A LICENSED LAND SURVEYOR OR PROFESSIONAL ENGINEER IS A VIOLATION OF SECTION 7209, SUB-DIVISION 2, OF THE NEW YORK STATE EDUCATION LAW. ONLY MAPS WITH THE LAND SURVEYOR OR PROFESSIONAL ENGINEER'S SEAL ARE GENUINE TRUE AND CORRECT COPIES OF THE LAND SURVEYOR OR PROFESSIONAL ENGINEER'S ORIGINAL WORK AND OPINION.

Copyright © 2024, Colliers Engineering & Design. All Rights Reserved. This drawing and all the information contained herein is authorized for use only by the party for whom the services were contracted or to whom it is certified. This drawing may not be copied, reprinted, distributed or relied upon for any other purpose without the express written consent of Colliers Engineering & Design.

Doing Business as **MASER**

811 PROTECT YOURSELF
 ALL STATES REQUIRE NOTIFICATION OF EXCAVATORS, DESIGNERS, OR ANY PERSON PREPARING TO DISTURB THE EARTH'S SURFACE ANYWHERE IN ANY STATE.
 STATE REQUIRED FILE NUMBER
 FOR STATE SPECIFIC DIRECT PHONE NUMBERS VISIT: WWW.CALL811.COM

REV	DATE	DRAWN BY	DESCRIPTION

Jesse Barrett Cokeley
 NEW YORK LICENSED PROFESSIONAL ENGINEER
 LICENSE NUMBER 089398
 COLLIERS ENGINEERING & DESIGN, P.C.
 N.Y. C.O.A.# 0017699

SITE EXHIBIT
NEELYTOWN BD DEVELOPERS LLC
 36-1-33, 36-1-11.221,
 36-1-11.23, 36-1-11.212,
 36-1-11.211, 36-1-11.1,
 36-1-10.1, 33-1-91
TOWN OF MONTGOMERY
ORANGE COUNTY
NEW YORK

Colliers
 Engineering & Design
 WOODCLIFF LAKE
 300 Tice Boulevard
 Suite 101
 Woodcliff Lake, NJ 07677
 Phone: 845.352.0411

SCALE: AS SHOWN DATE: 8/30/24 DRAWN BY: JCW CHECKED BY: JF
 PROJECT NUMBER: 21000327A DRAWING NAME: C-EXBT-GEOTECH

SHEET TITLE: FIELD BOOK-XX PAGE:XX
BEDROCK IDENTIFICATION EXHIBIT